


BRIKclad

Change the way you think about brick

DRY STACK
SECTION DETAIL
BRICK TRANSITION TO SIDING
FLASHING

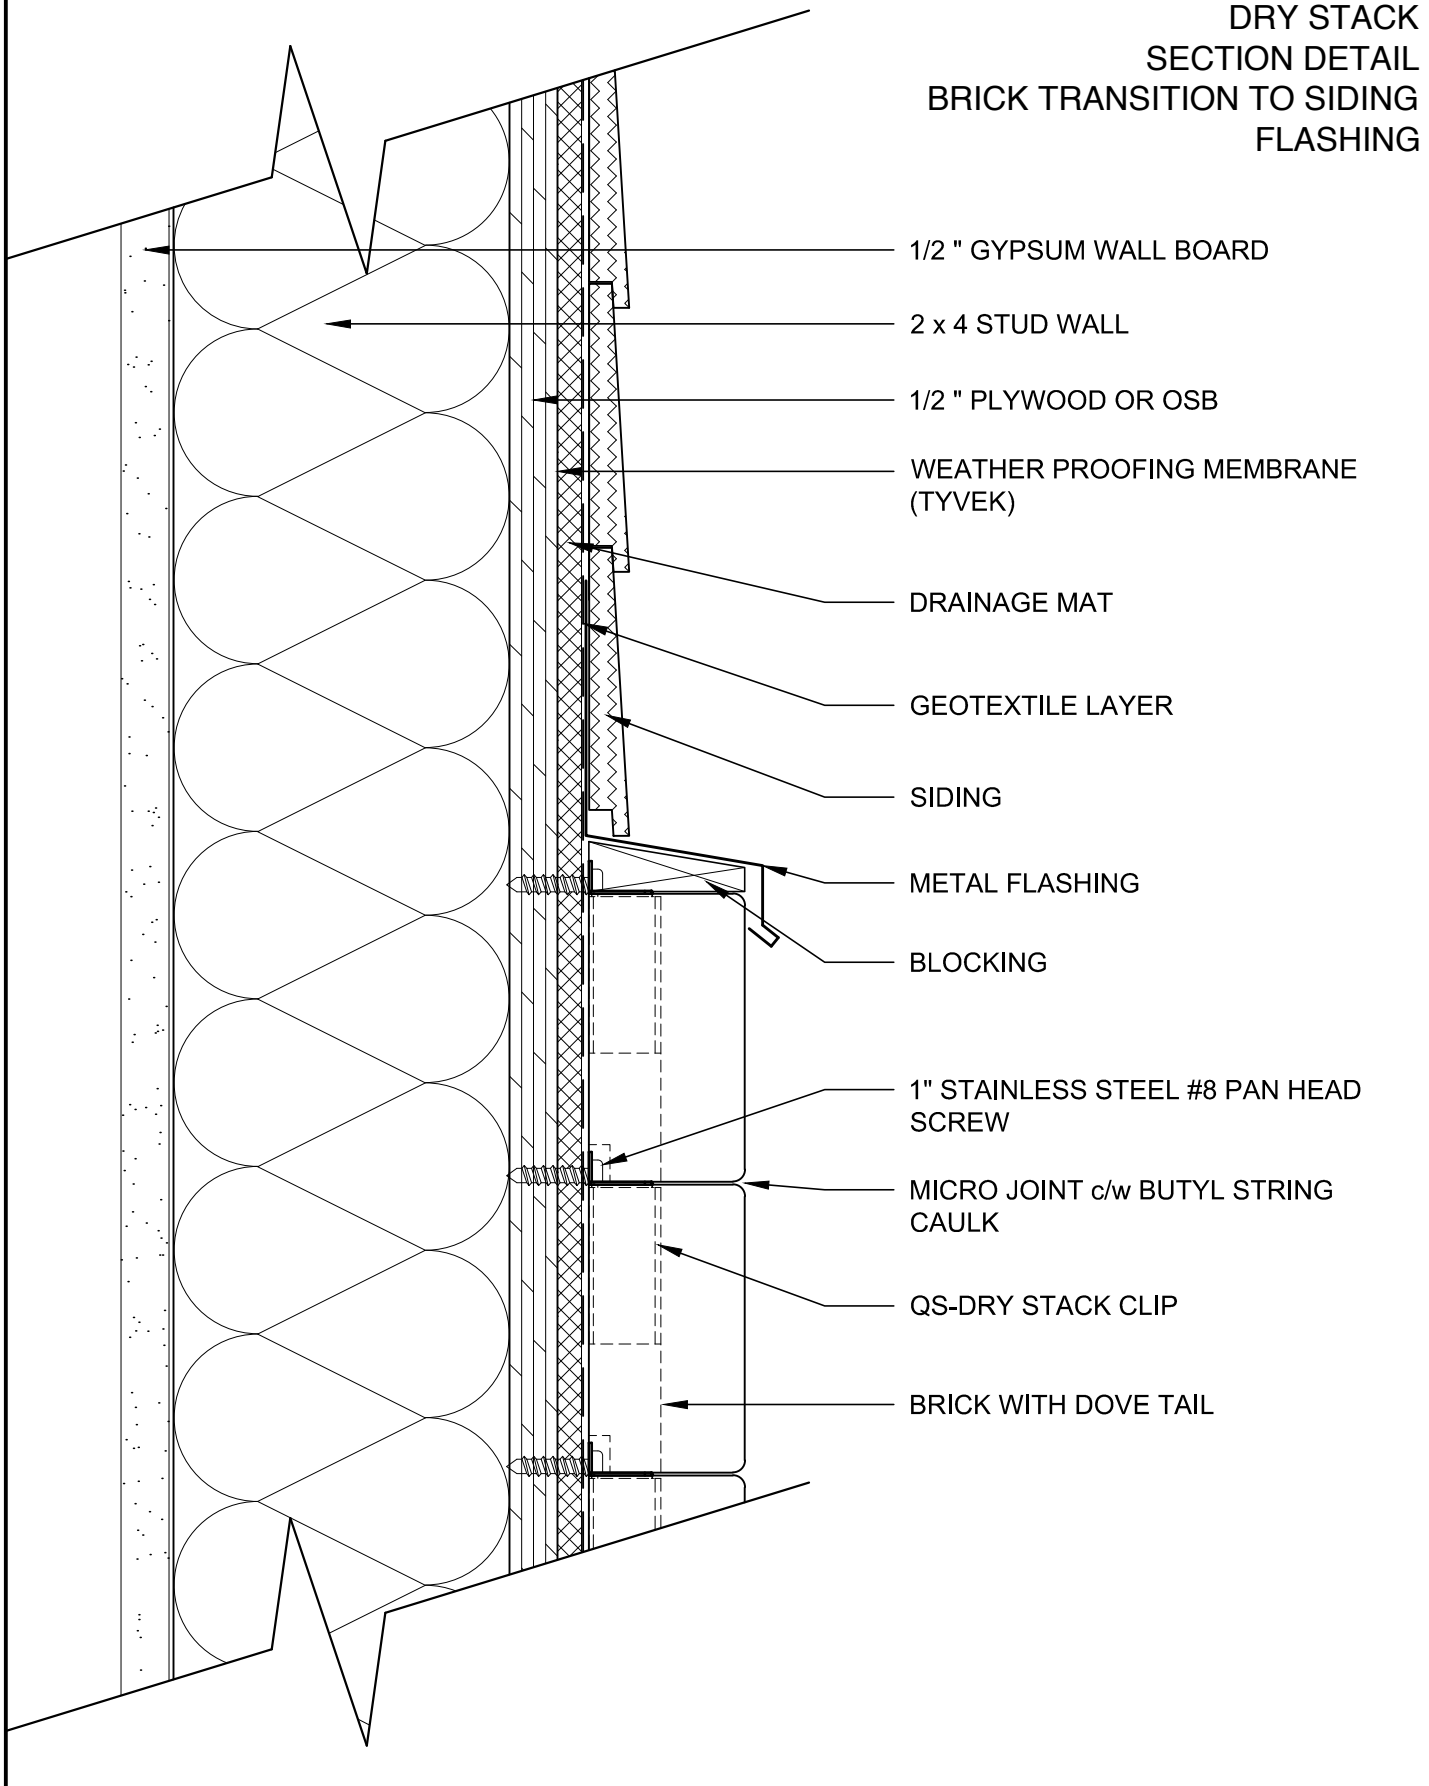

1/2 " GYPSUM WALL BOARD

2 x 4 STUD WALL

1/2 " PLYWOOD OR OSB

WEATHER PROOFING MEMBRANE
(TYVEK)

DRAINAGE MAT

GEOTEXTILE LAYER

SIDING

METAL FLASHING

BLOCKING

1" STAINLESS STEEL #8 PAN HEAD
SCREW

MICRO JOINT c/w BUTYL STRING
CAULK

QS-DRY STACK CLIP

BRICK WITH DOVE TAIL