


BRIKclad

Change the way you think about brick

**MORTAR CLIP
SECTION DETAIL
FOUNDATION
COUNTER FLASHING**

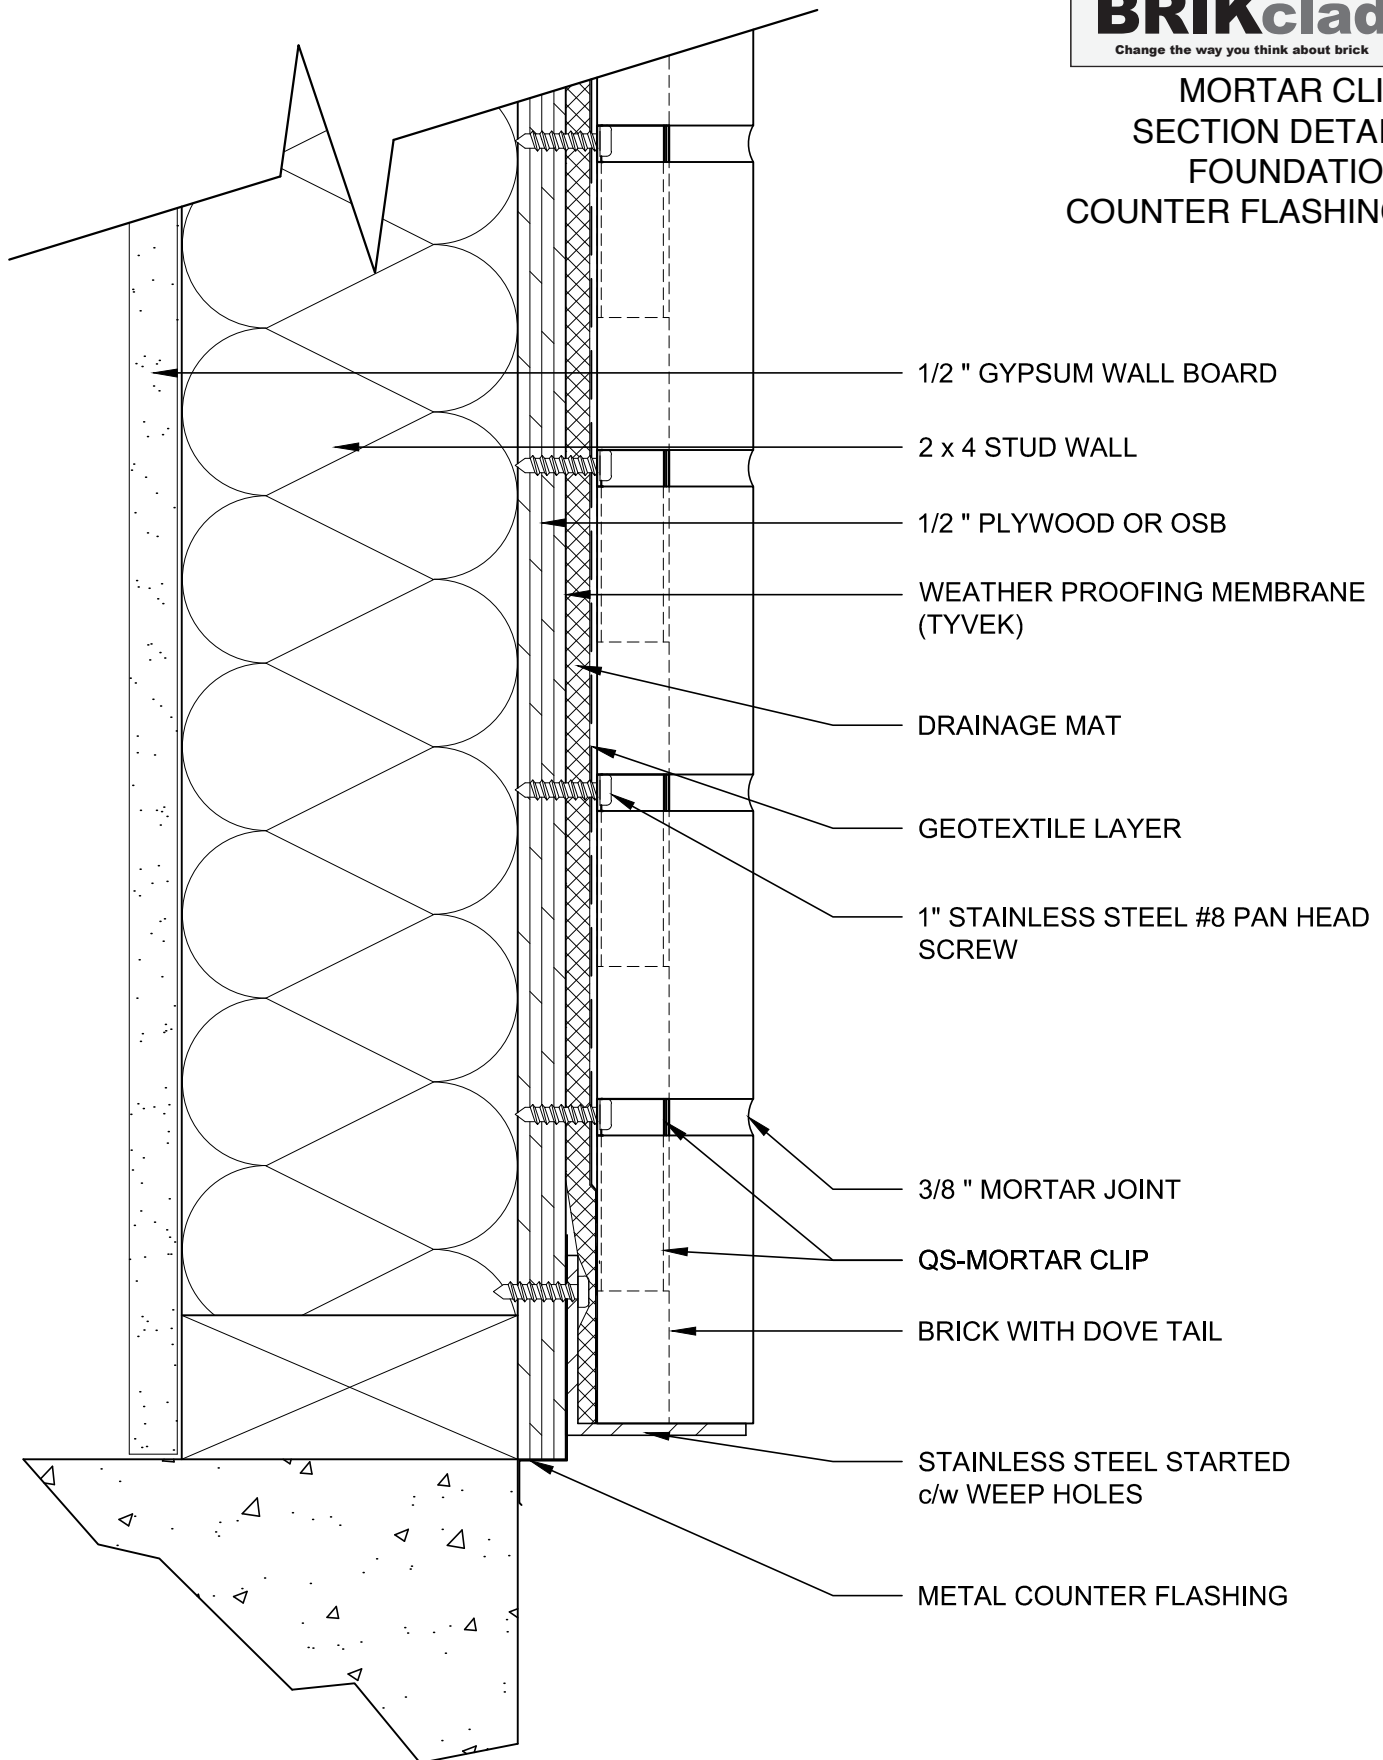

1/2 " GYPSUM WALL BOARD

2 x 4 STUD WALL

1/2 " PLYWOOD OR OSB

WEATHER PROOFING MEMBRANE
(TYVEK)

DRAINAGE MAT

GEOTEXTILE LAYER

1" STAINLESS STEEL #8 PAN HEAD
SCREW

3/8 " MORTAR JOINT

QS-MORTAR CLIP

BRICK WITH DOVE TAIL

STAINLESS STEEL STARTED
c/w WEEP HOLES

METAL COUNTER FLASHING