




DRY STACK CLIP
SECTION DETAIL
FOUNDATION

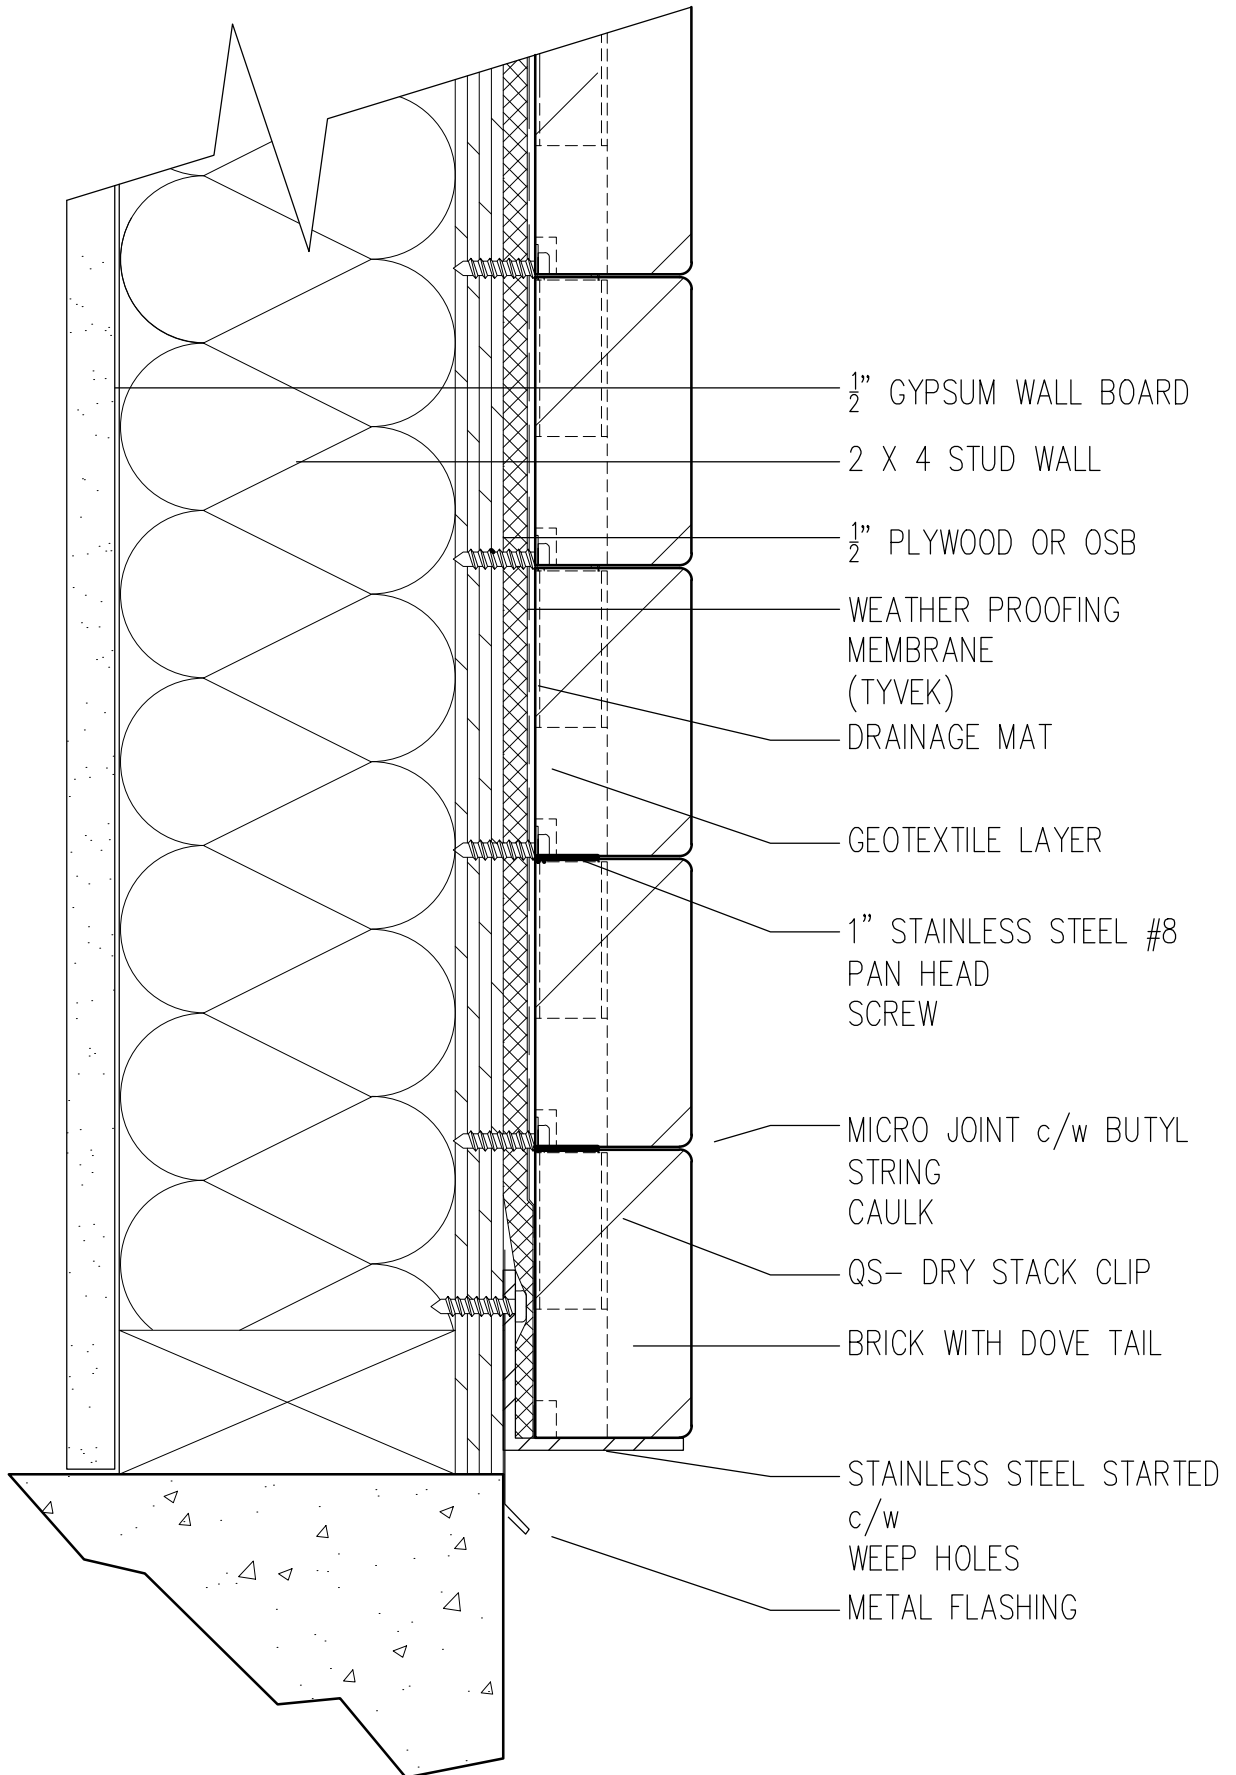


DRY STACK CLIP
SECTION DETAIL
BRICK TRANSITION TO EIFS
FLASHING

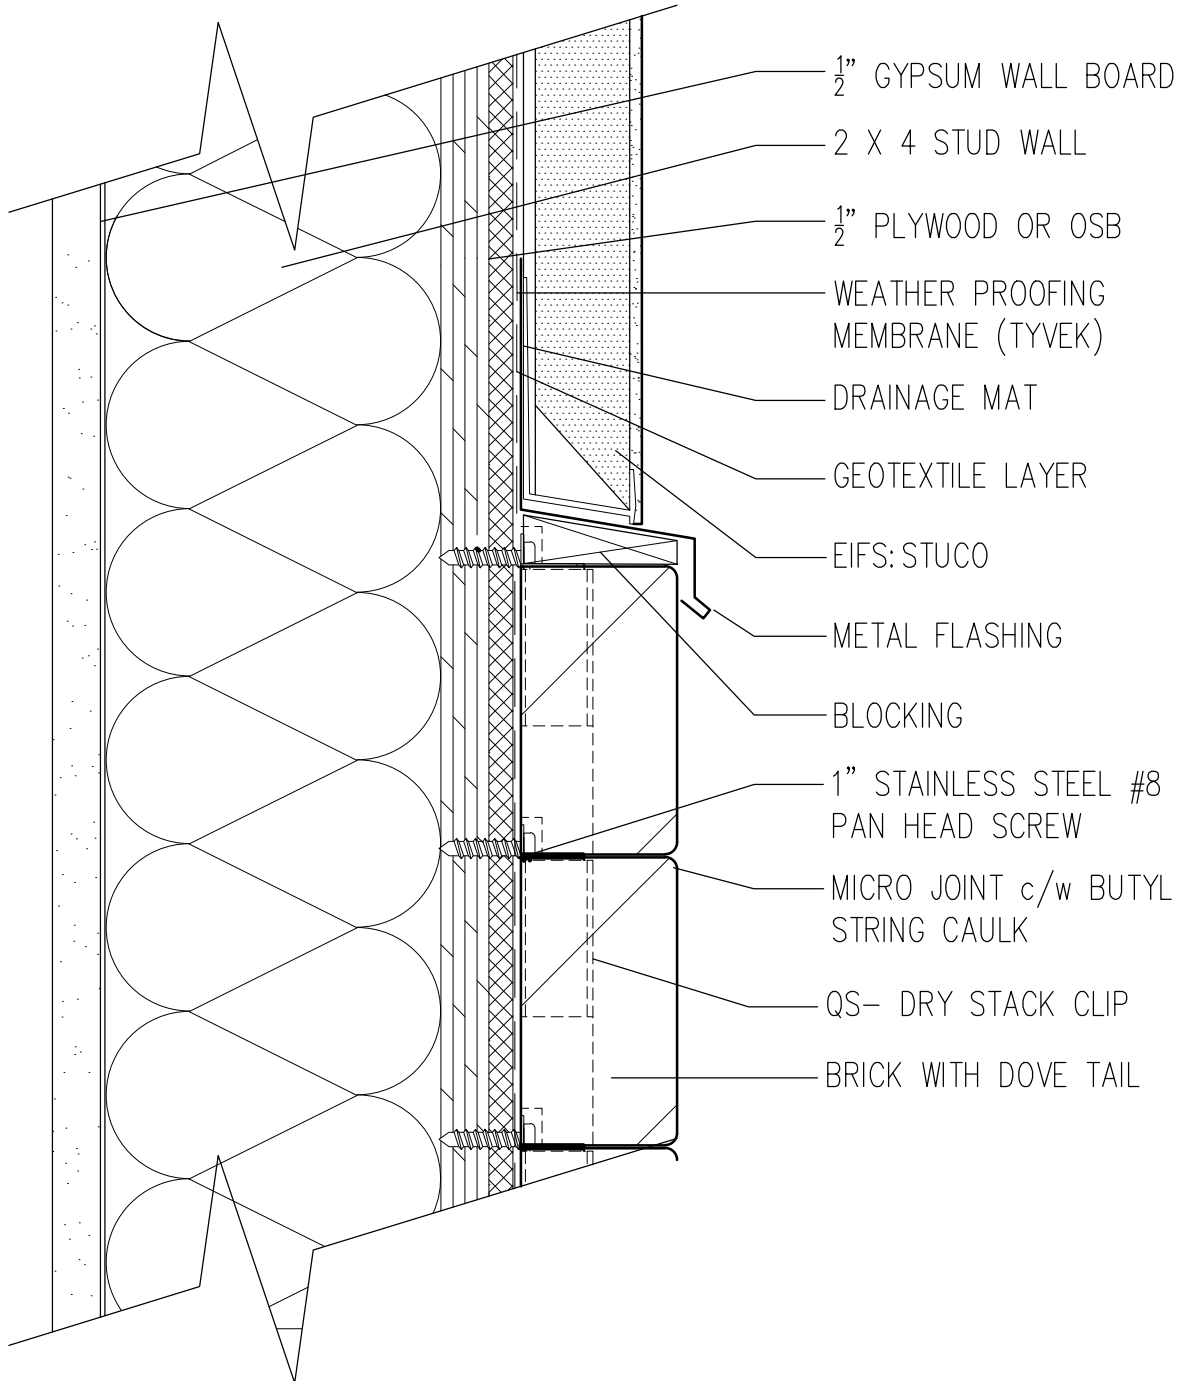


DRY STACK CLIP
SECTION DETAIL
W/ CASCADIA CLIP
FOUNDATION

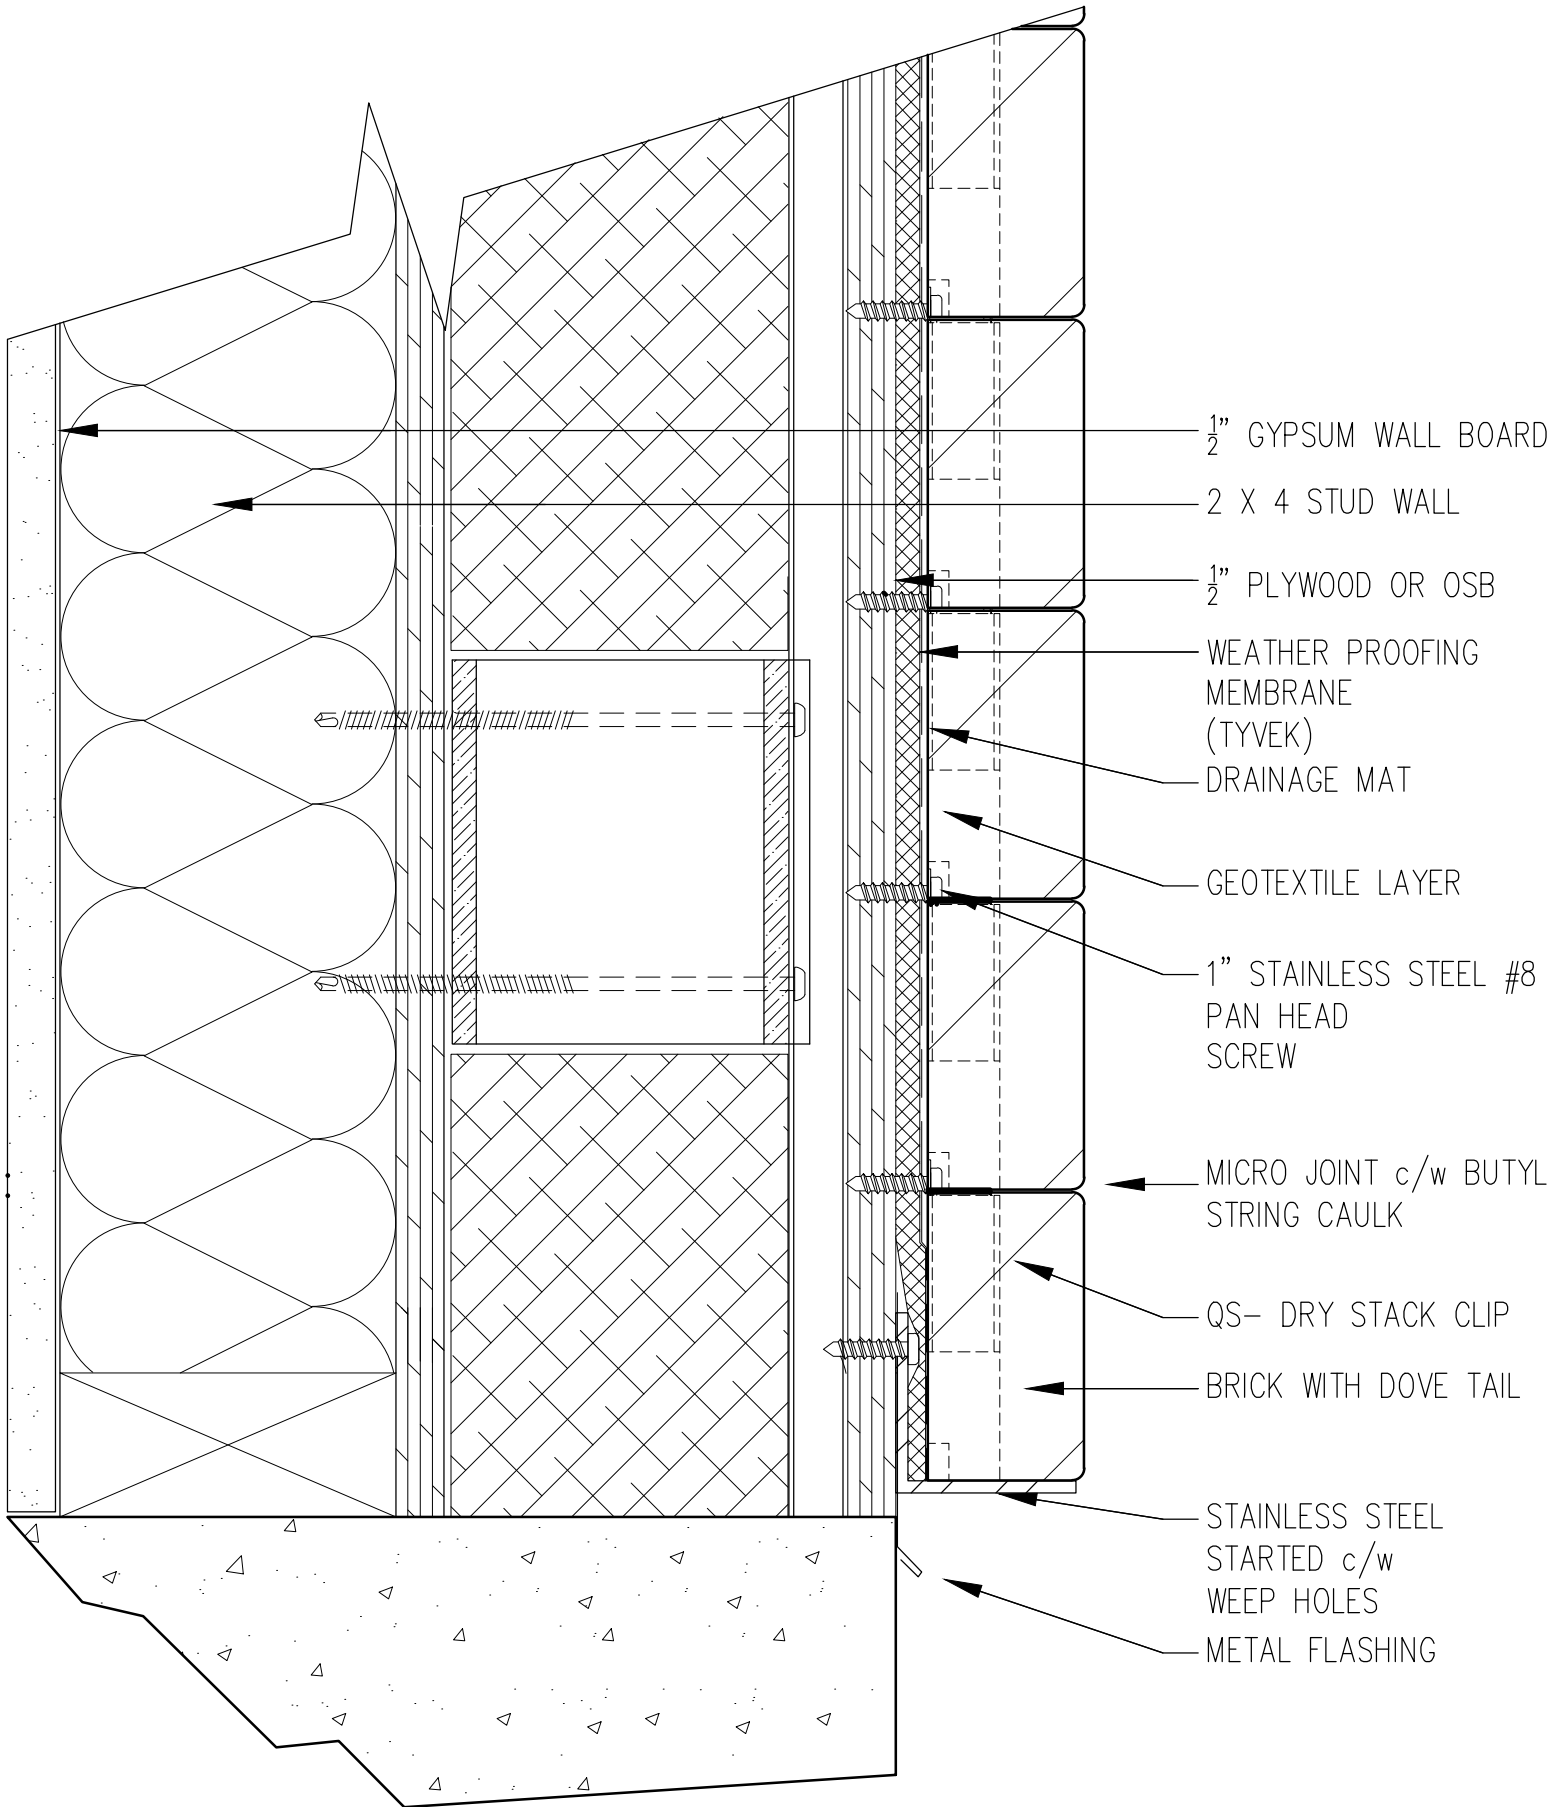

DRY STACK CLIP
SECTION DETAIL
W/ GREENGIRT
FOUNDATION

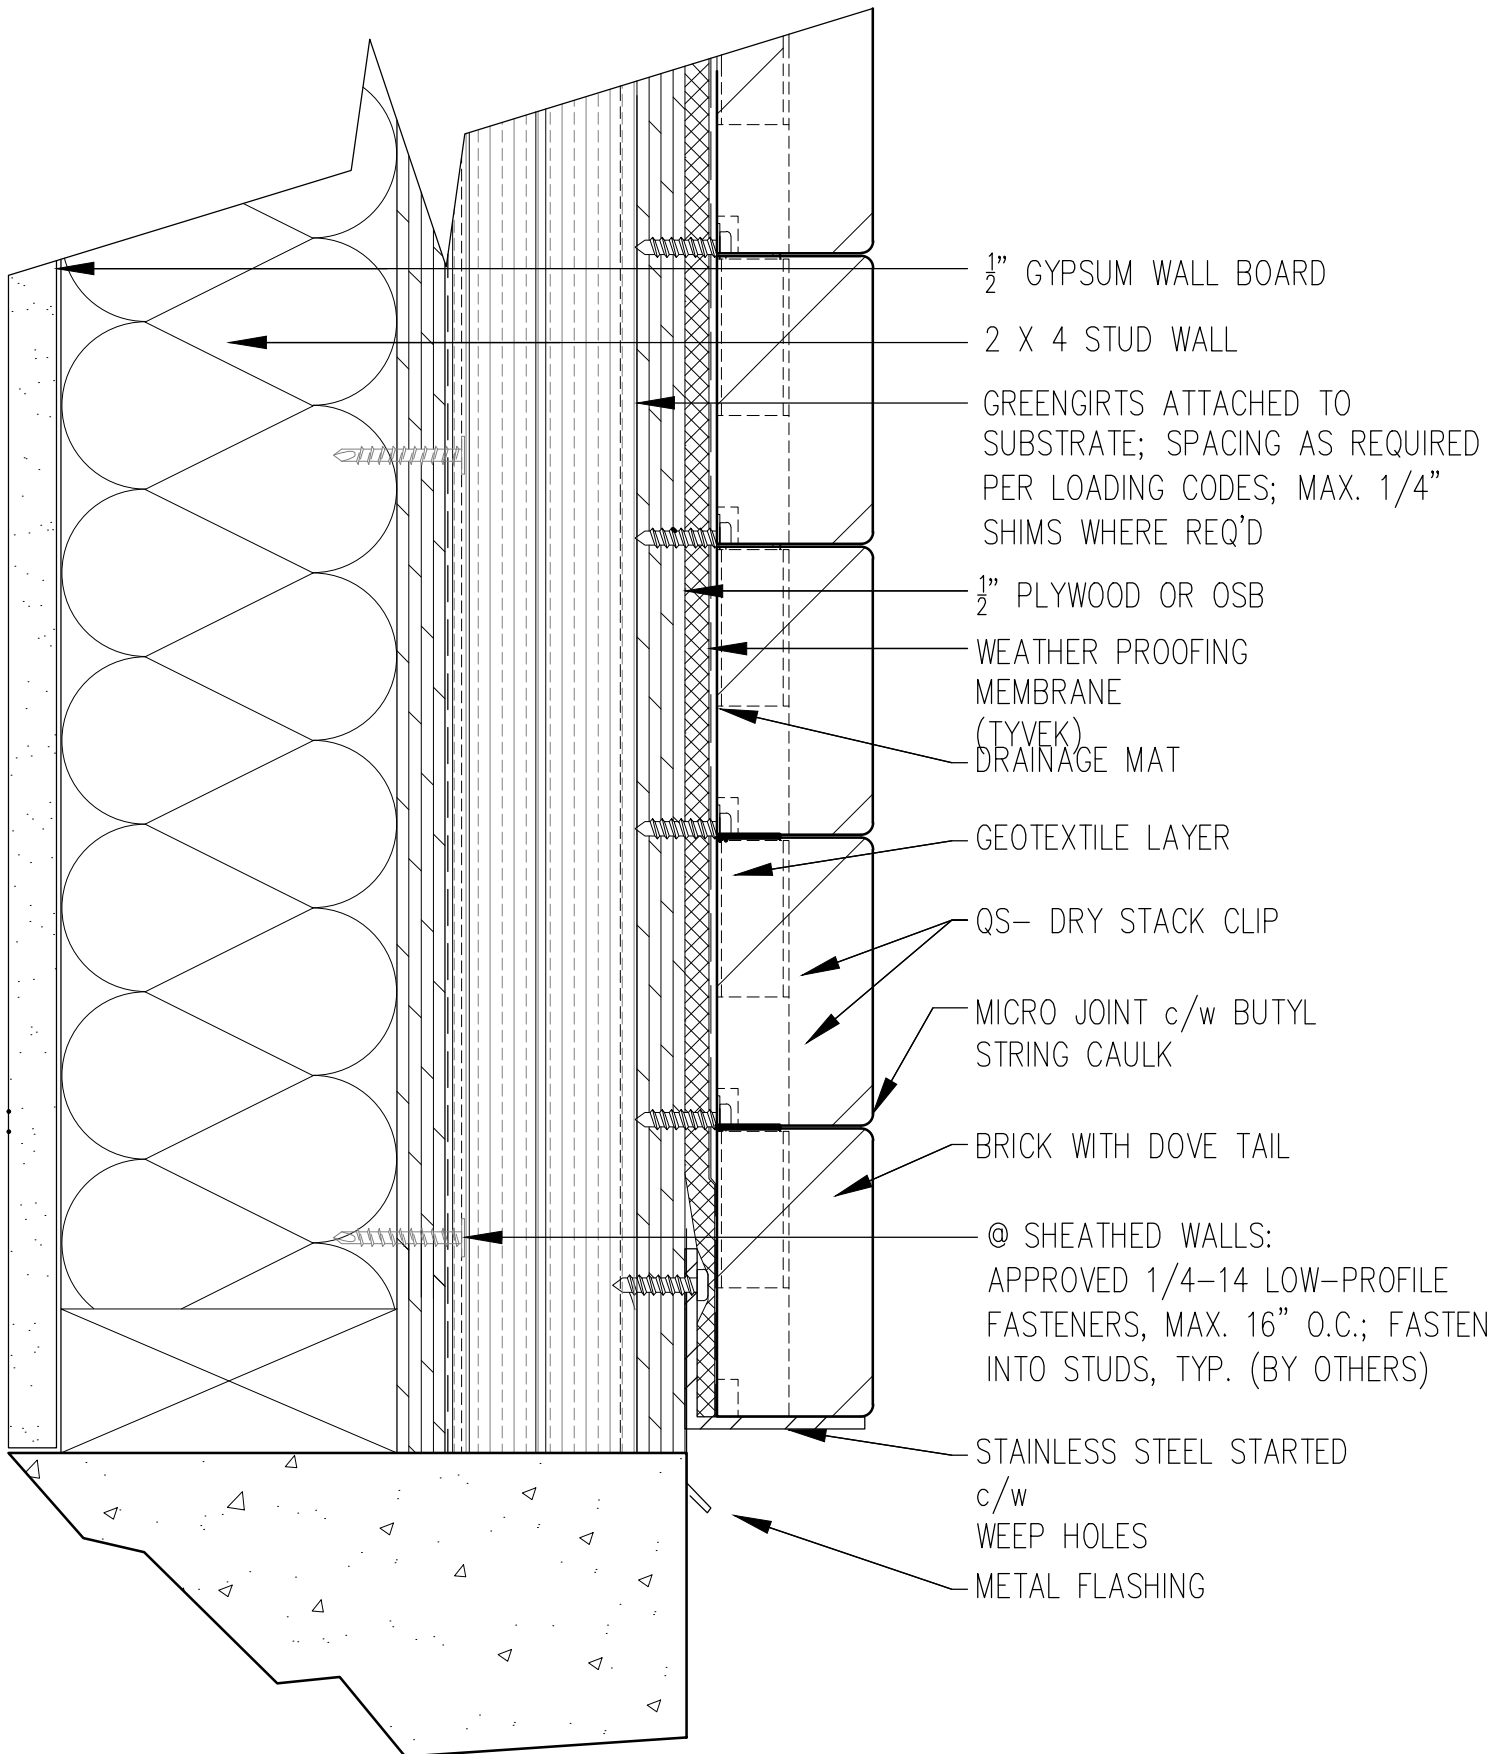

DRY STACK CLIP
SECTION DETAIL
W/ GREENGIRT
FOUNDATION

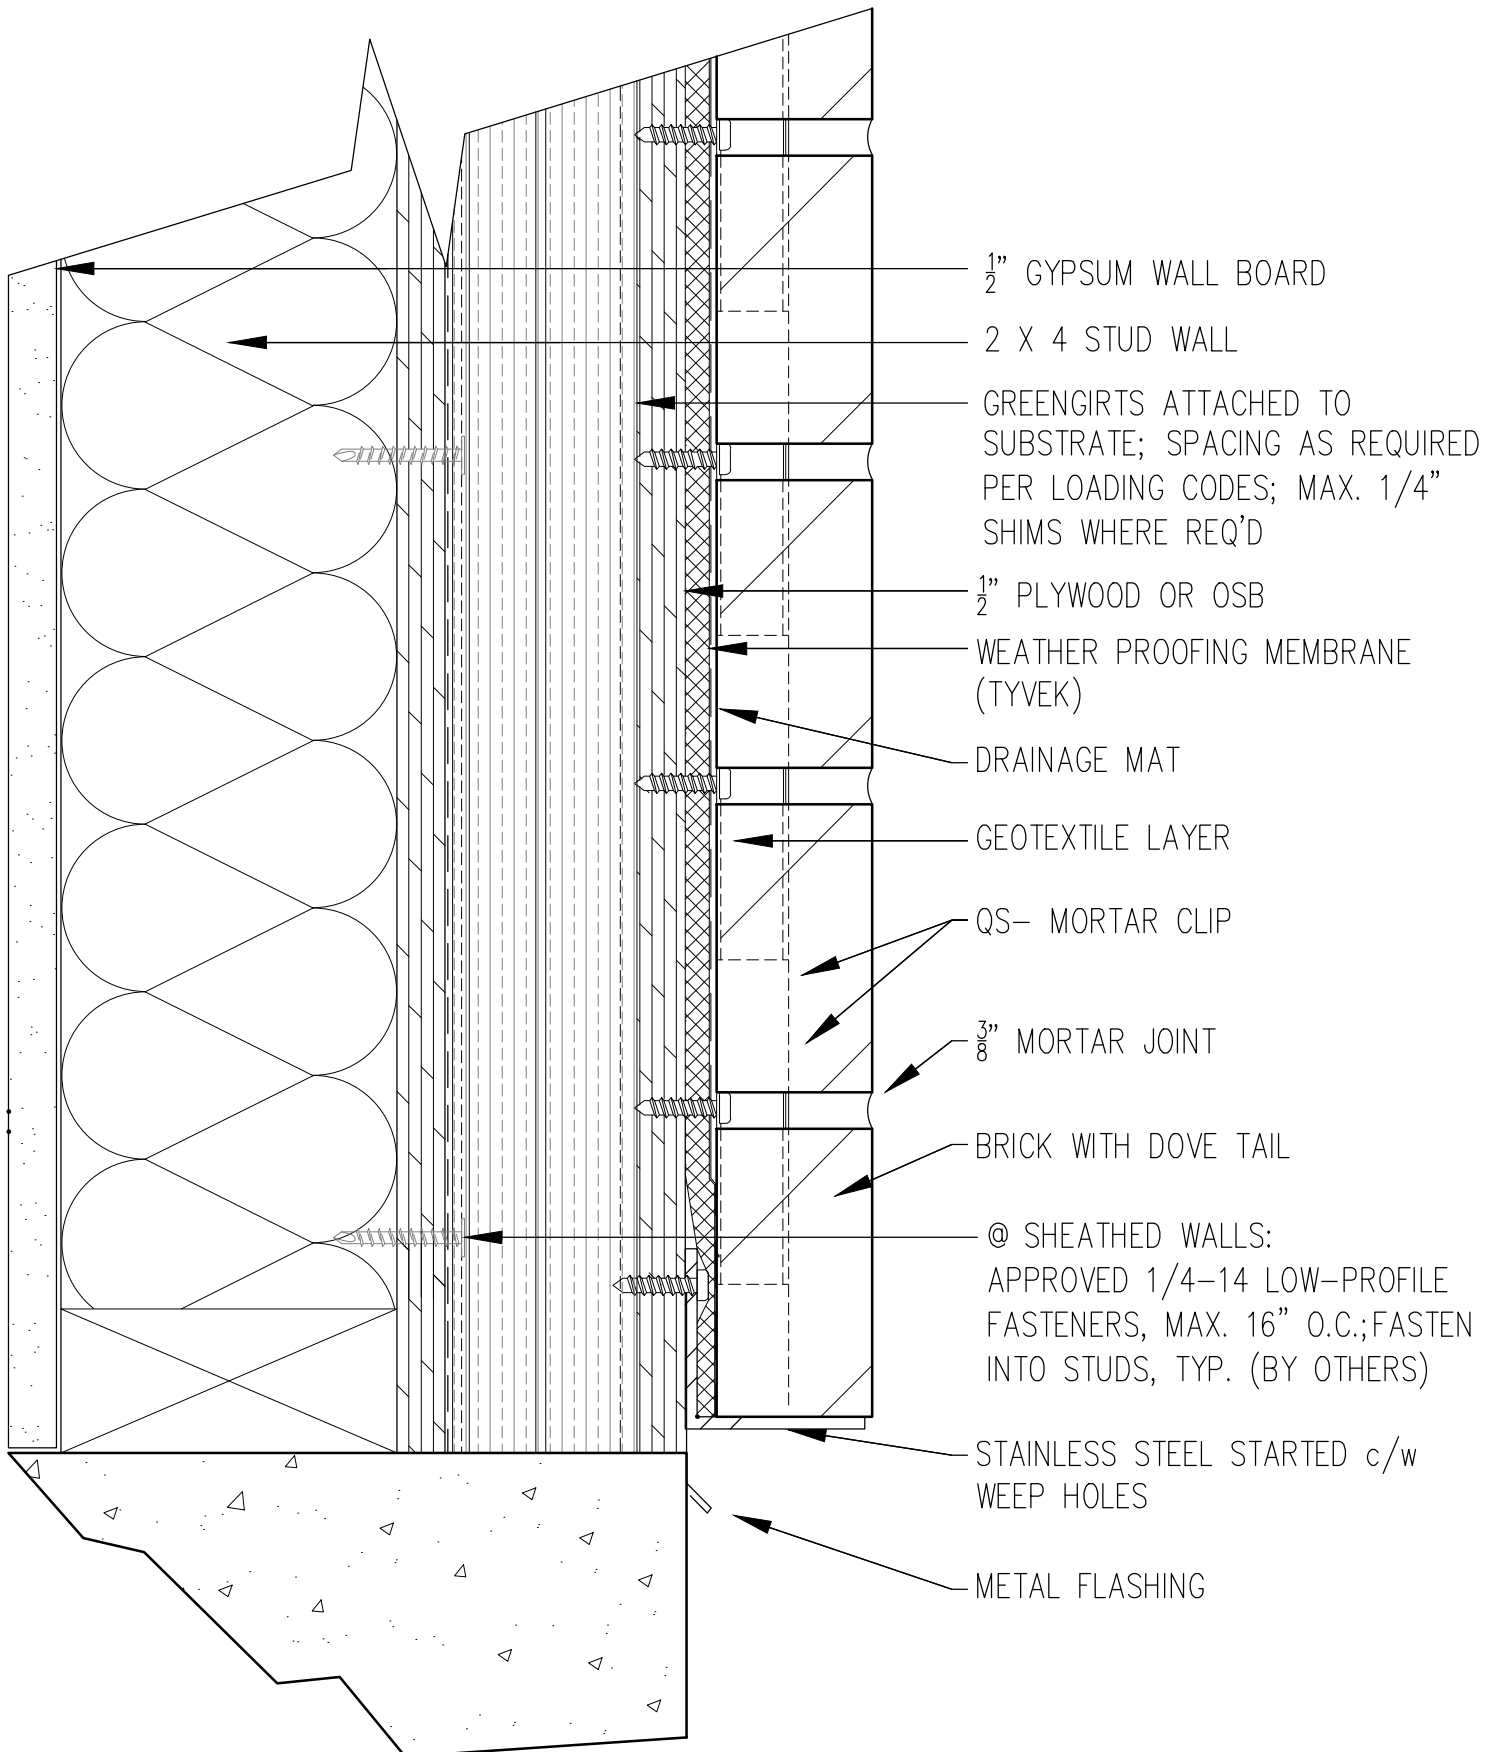

DRY STACK CLIP
SECTION DETAIL
W/ ZIP R-SHEATHING (R-6)
FOUNDATION

