



TRADITIONAL CLIP
SECTION DETAIL
FOUNDATION

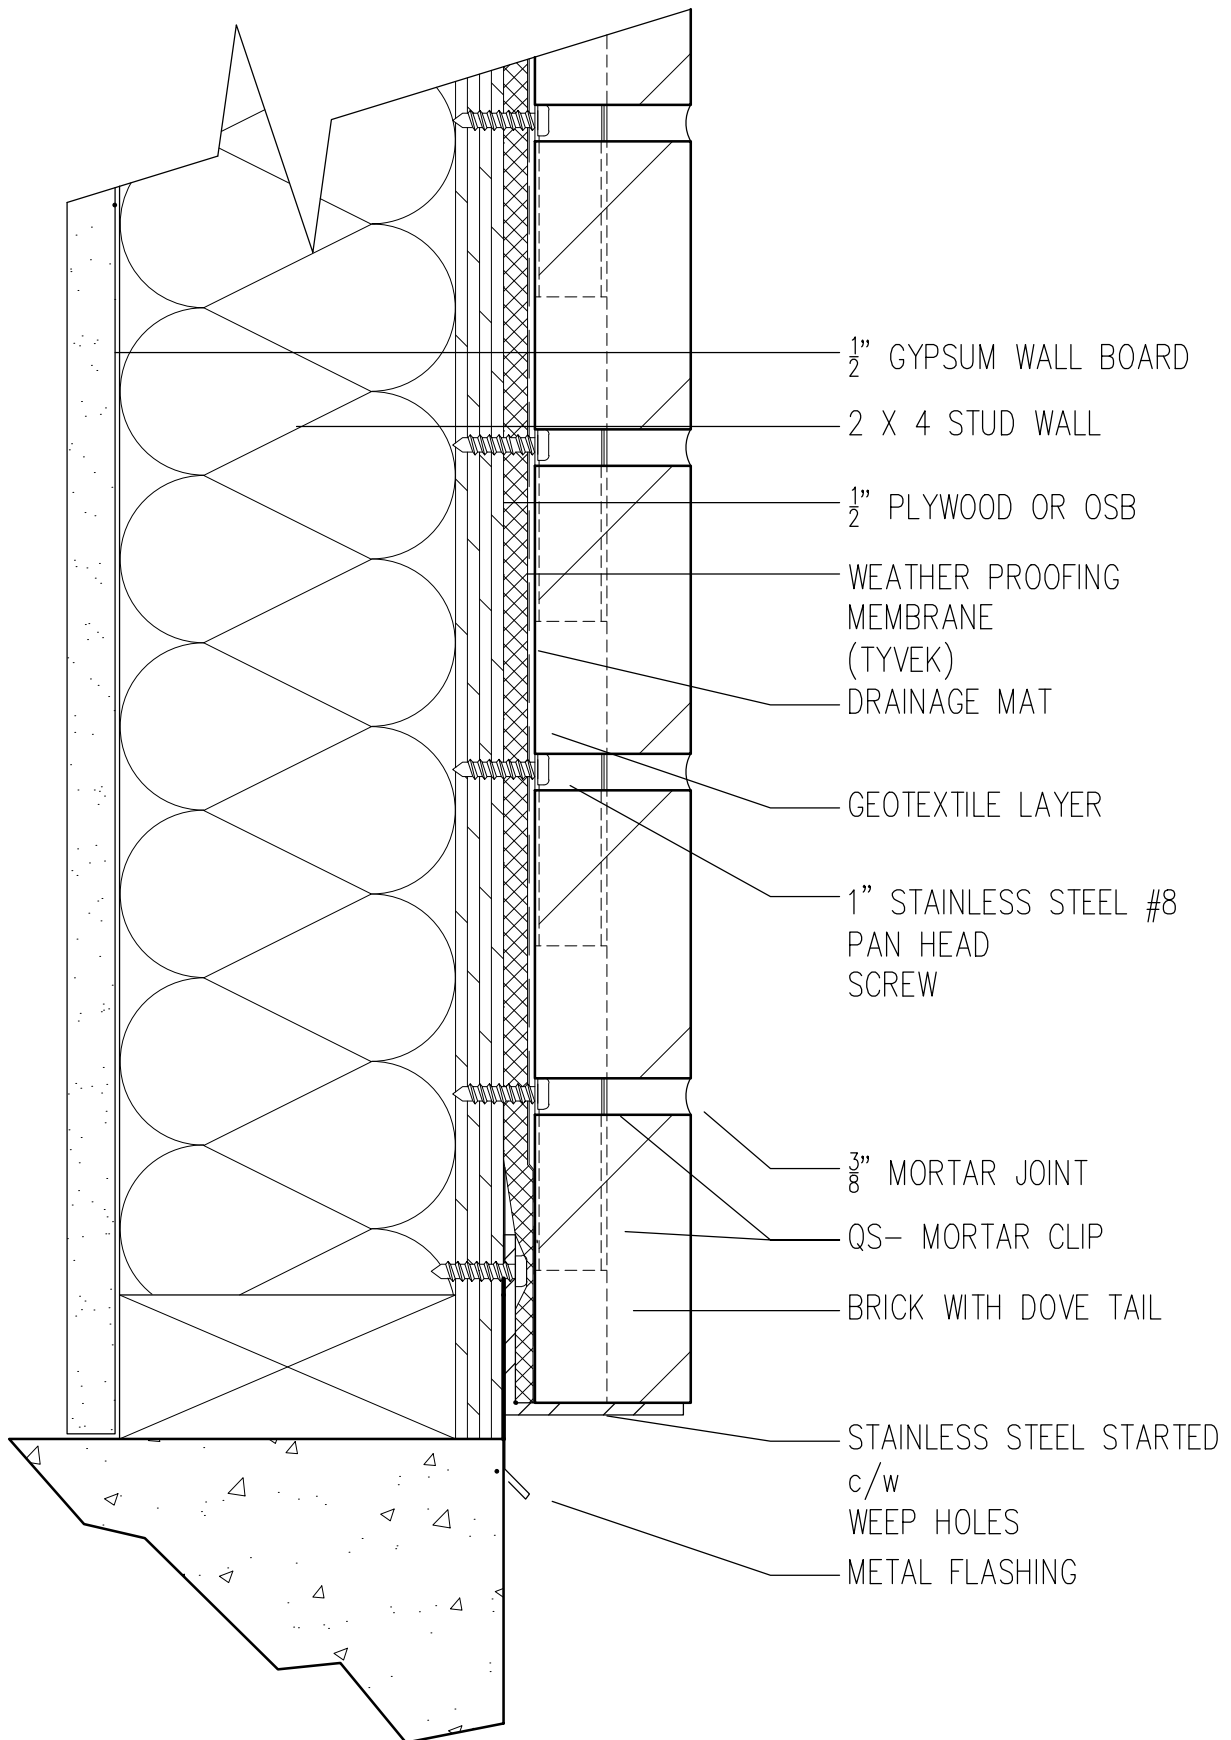

TRADITIONAL CLIP
SECTION DETAIL W/
CASCADIA CLIP
FOUNDATION

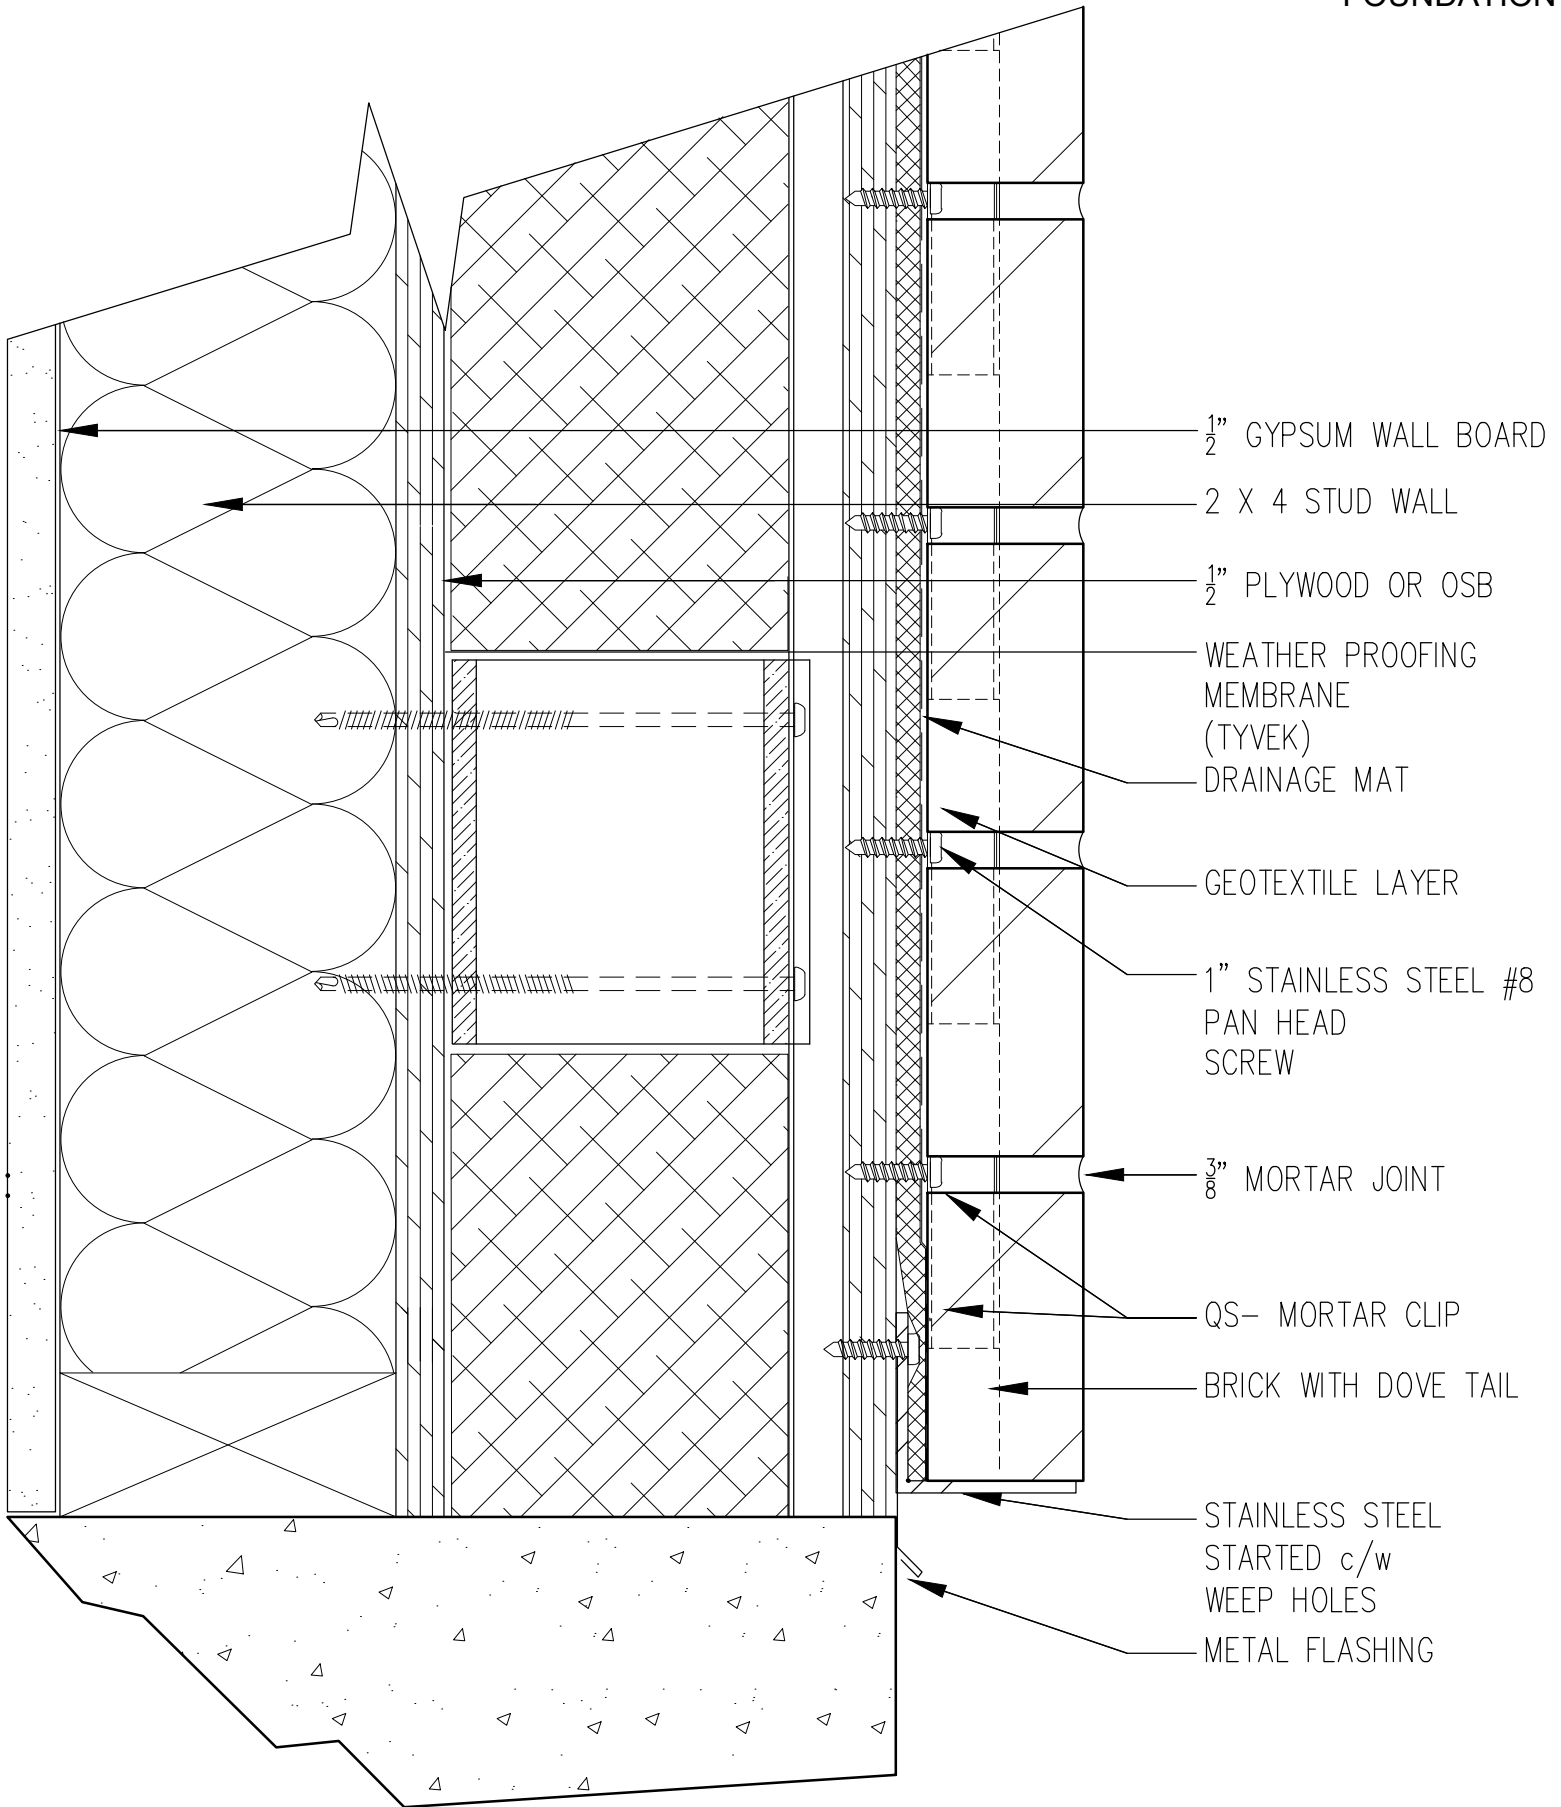

TRADITIONAL CLIP
SECTION DETAIL
W/ ZIP R-SHEATHING (R-6)
FOUNDATION

